


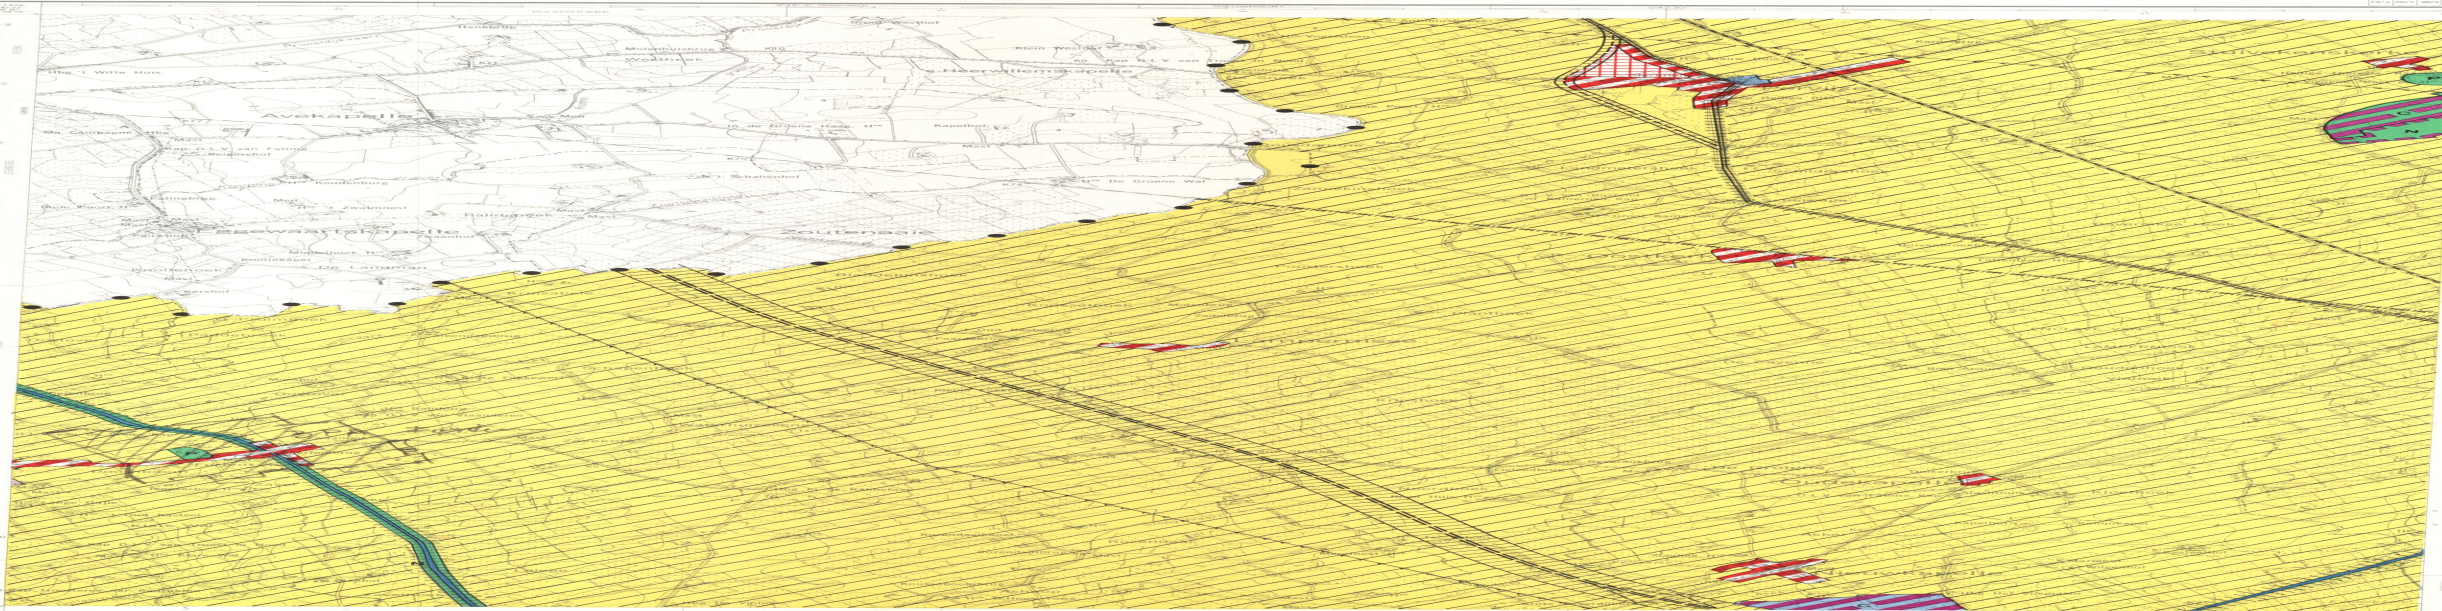

Schaal 1:25.000

1:25.000